

Chloraloy, NobleSeal CIS - Mortar Bed Shower Detail




Noble Company
 7300 Enterprise Drive, Spring Lake, MI 49456

Phone: 231-799-8000
 Toll Free: 800-878-5788
 Fax: 231-799-8850
 Email: sales@noblecompany.com

Revision Date:				
	Δ	Δ	Δ	Δ

Project:	Product Installation Details
Drawing Title:	Chloraloy, NobleSeal CIS-Mortar Bed Shower Detail
Drawn By:	R.J.L.
Date:	SEPT. 11th 2012
File Name:	Shower Detail
Sheet:	

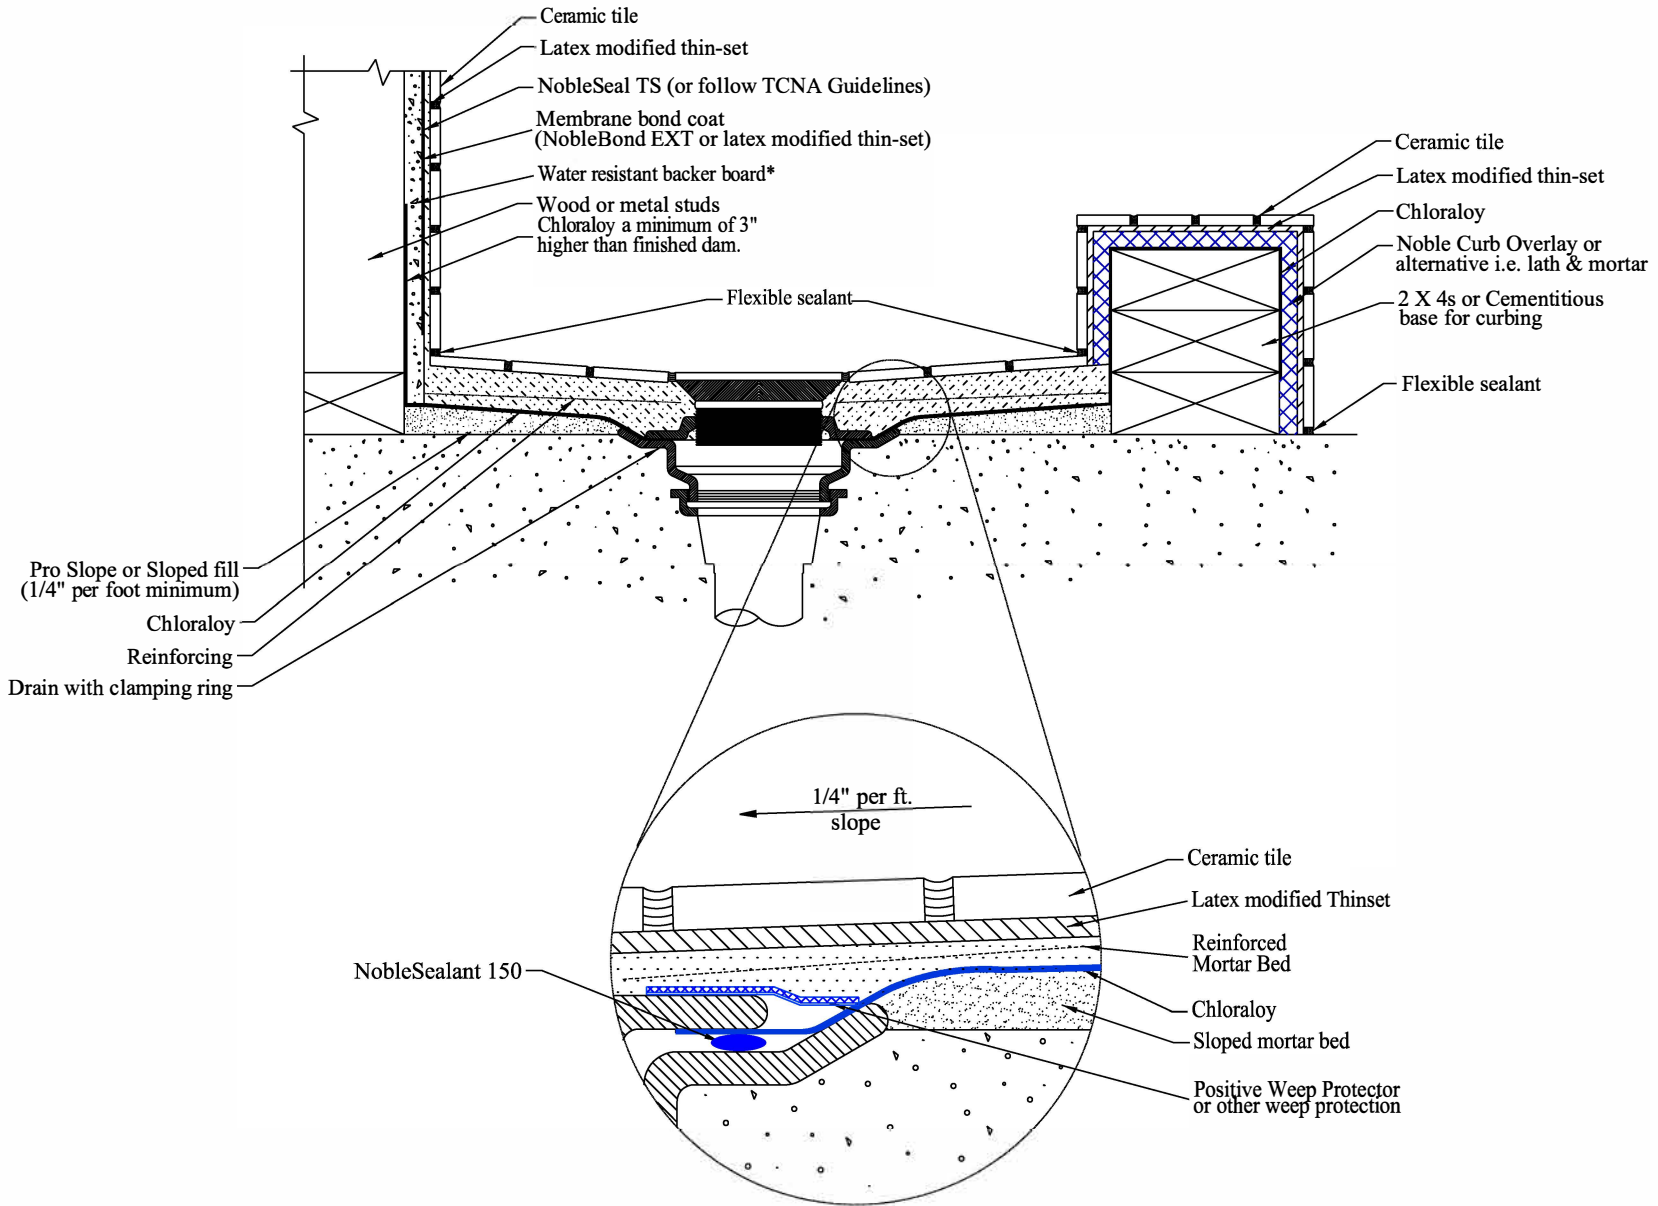

Not to Scale
 FOLLOW TCNA RECOMMENDATIONS